


PLAN CADASTRAL  
 UAT: Horoatu Crasnei, judetul: SALAJ, Sect. cad. 45, plansa 1  
 Scara 1:2000  
 Sistem de proiectie: stereografic 1970  
 Spre Publicare

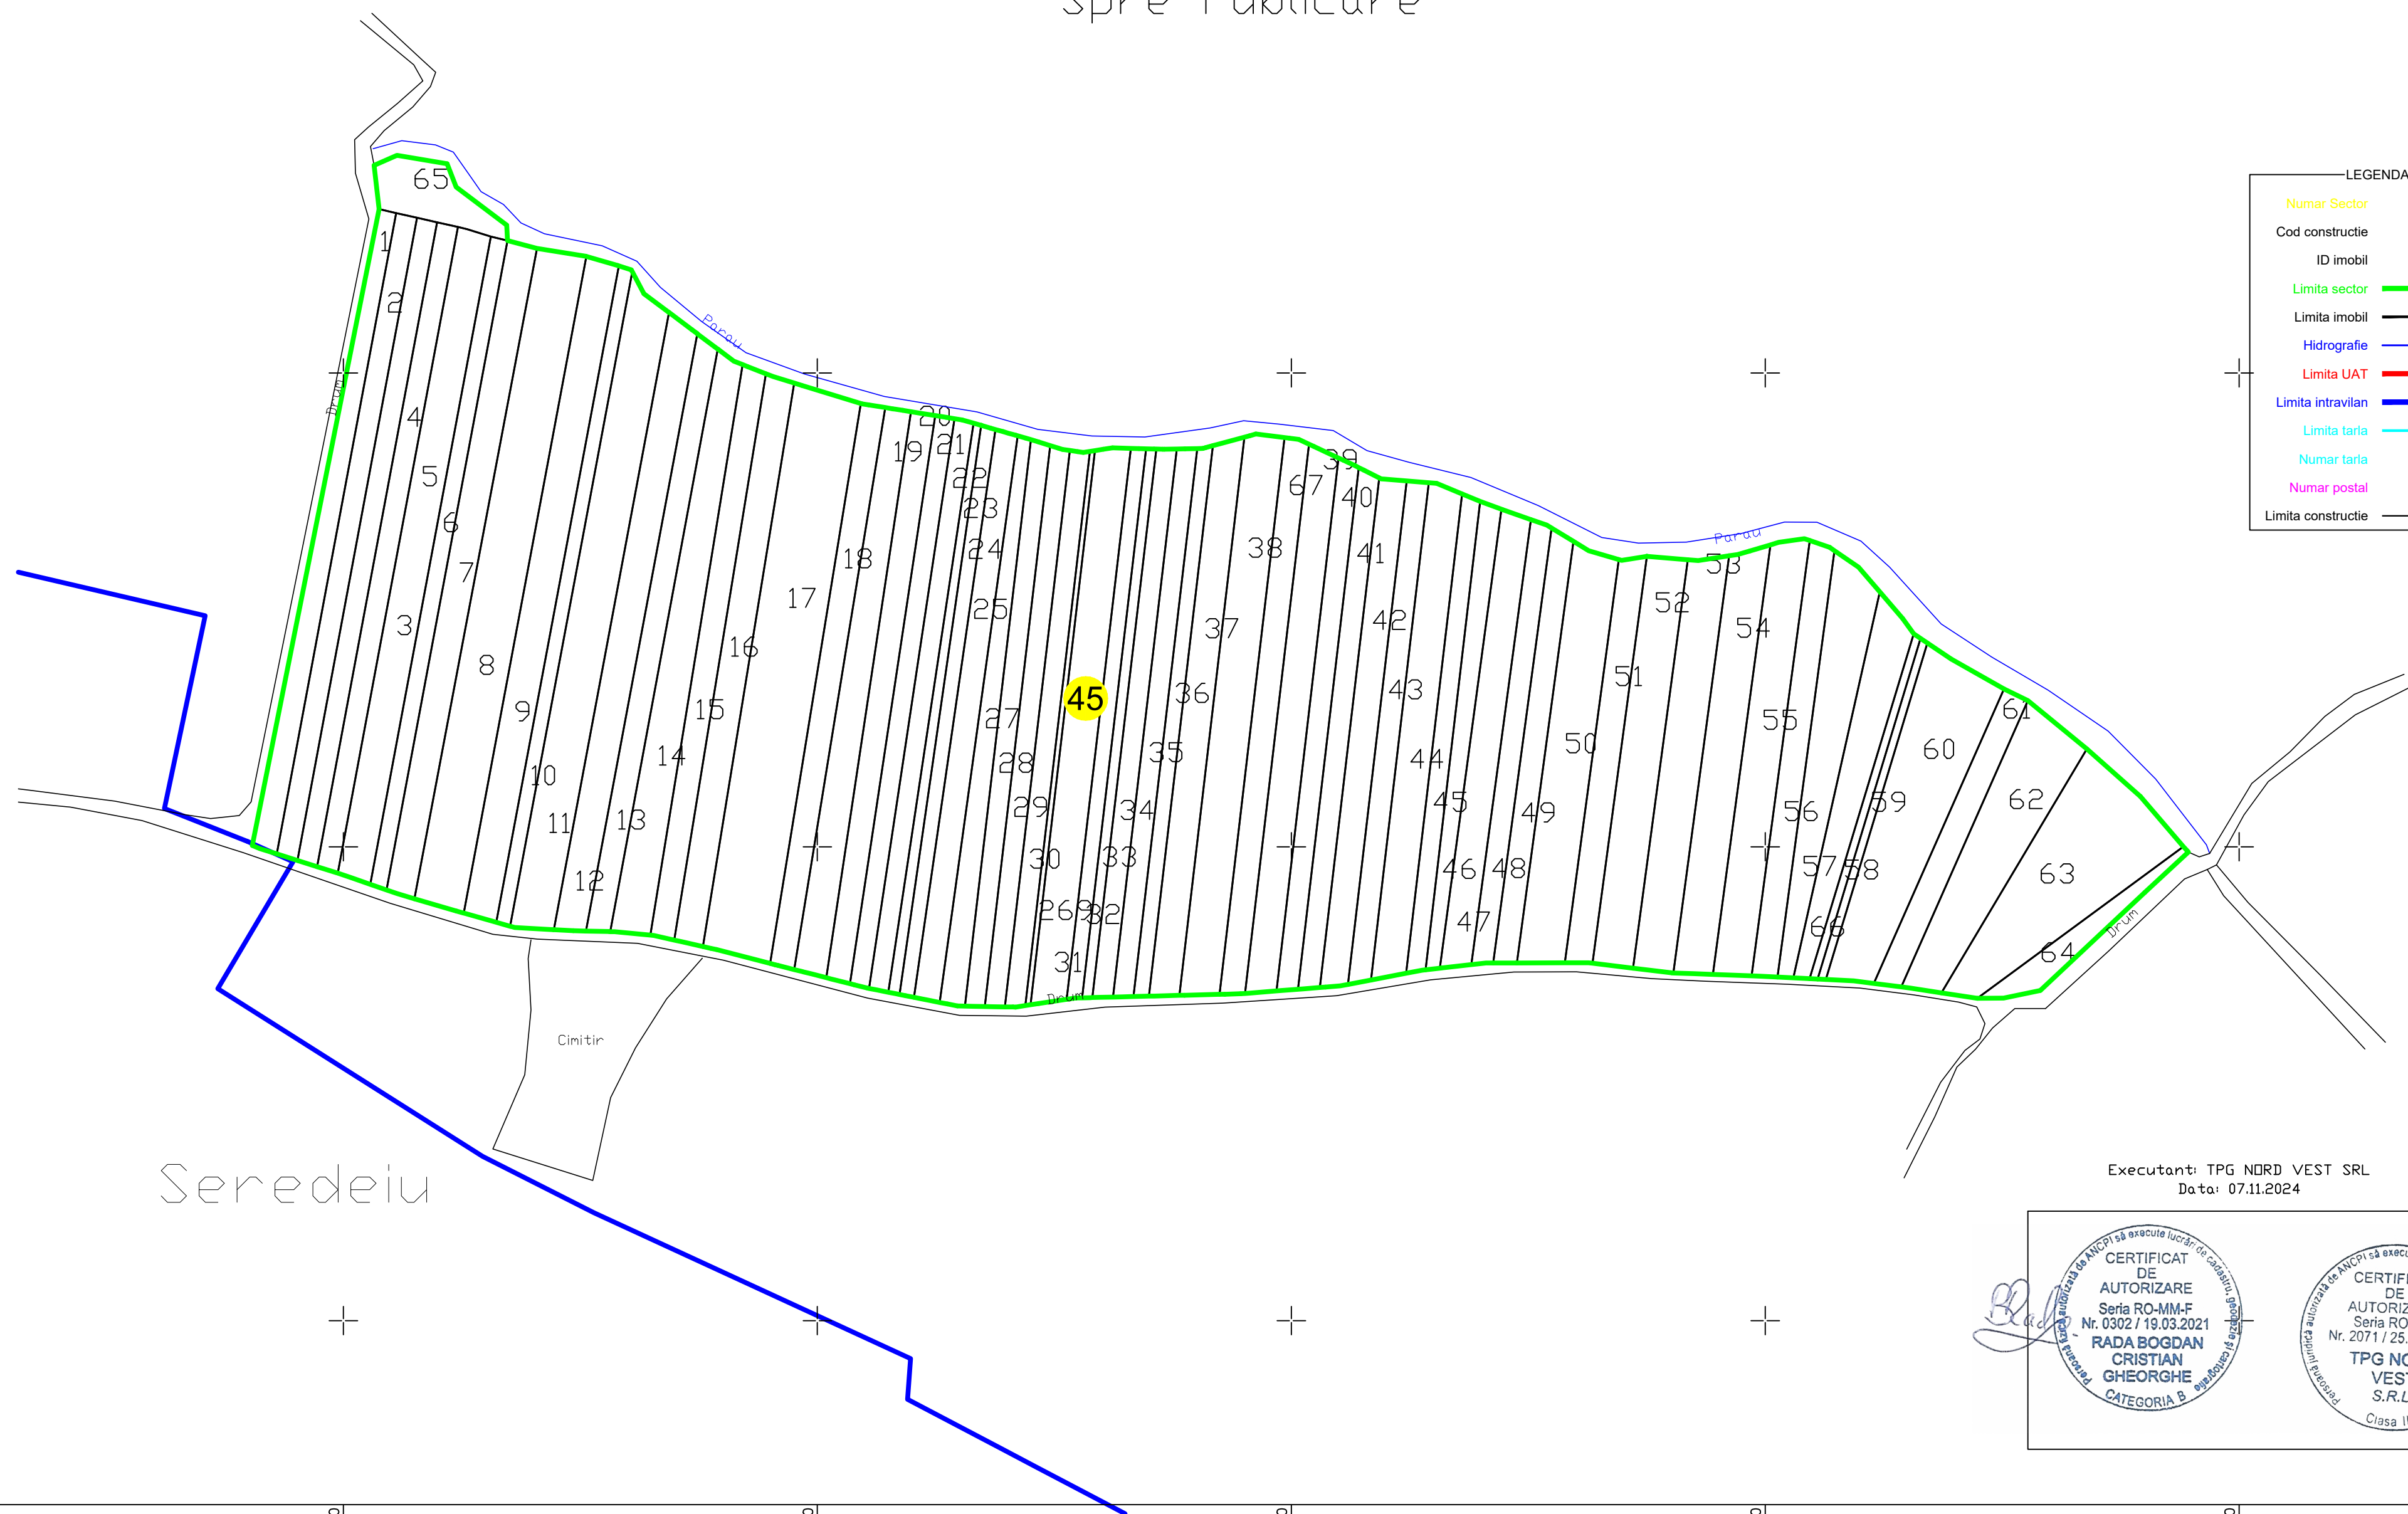

LEGENDA

Numar Sector	45
Cod constructie	C1
ID imobil	15
Limita sector	
Limita imobil	
Hidrografie	
Limita UAT	
Limita intravilan	
Limita tarla	
Numar tarla	101
Numar postal	37B
Limita constructie	



Executant: TPG NORD VEST SRL  
 Data: 07.11.2024

CERTIFICAT DE AUTORIZARE  
 Seria RO-MM-F  
 Nr. 0302 / 19.03.2021  
**RADA BOGDAN CRISTIAN GHEORGHE**  
 CATEGORIA B

CERTIFICAT DE AUTORIZARE  
 Seria RO-B-J  
 Nr. 2071 / 25.05.2021  
**TPG NORD VEST S.R.L.**  
 Clasa III